



BASEMENT PLAN
AREA = 645.35 SQ.MTR.



GROUND FLOOR PLAN
AREA = 2323.49 SQ.MTR.

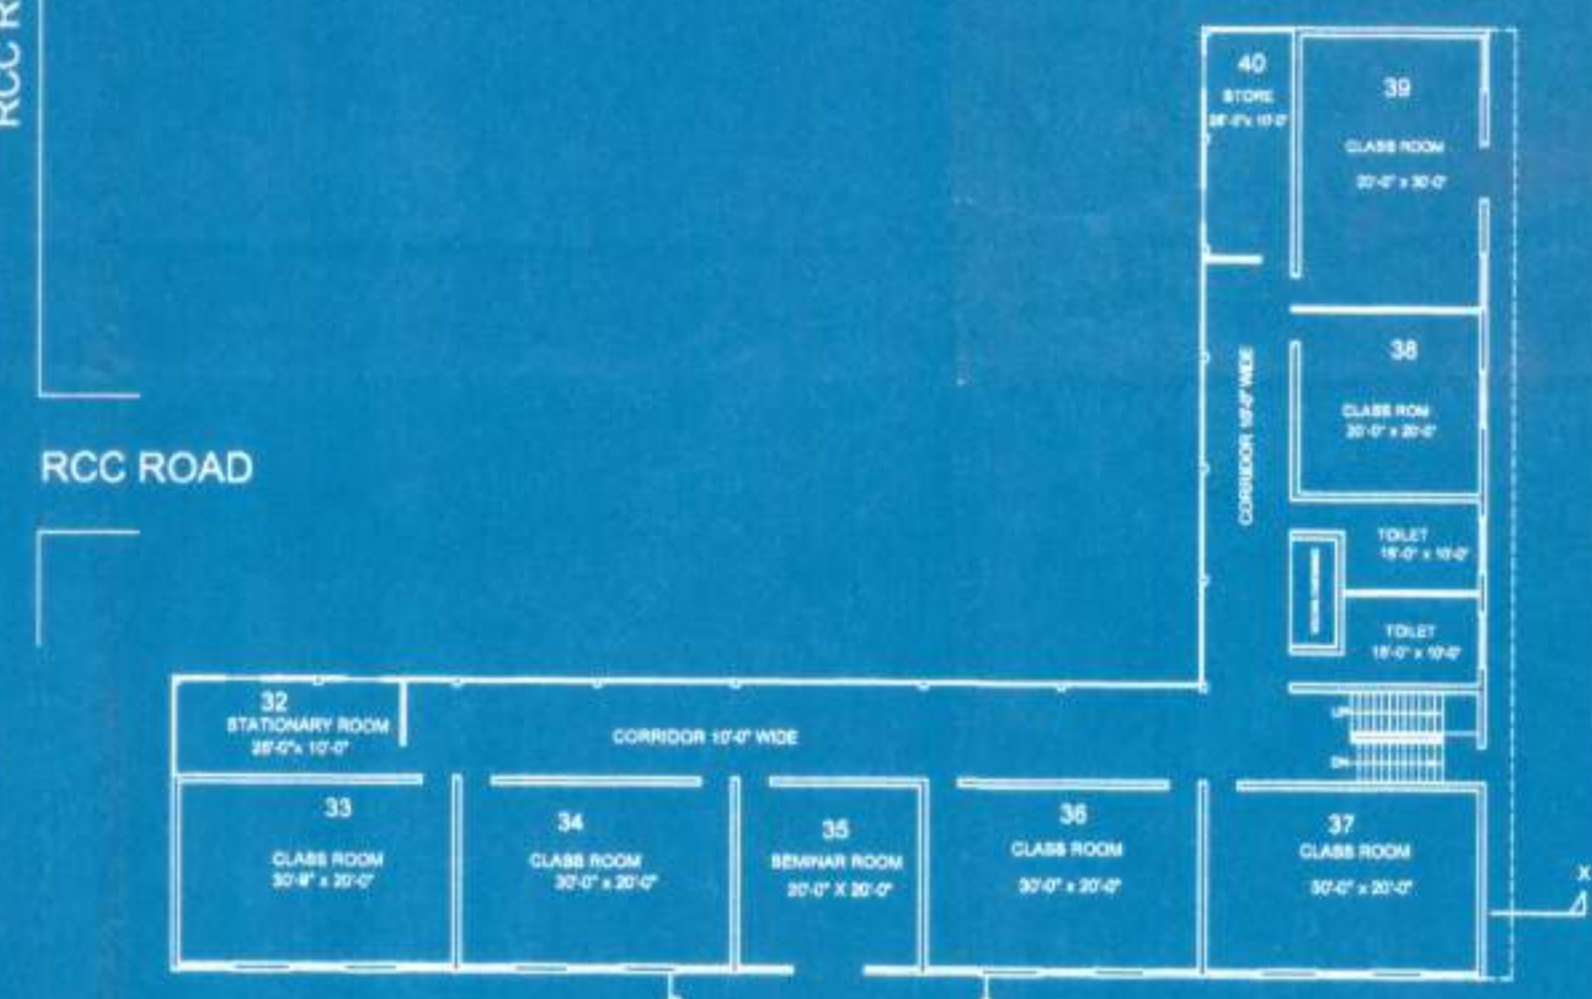


FIRST FLOOR PLAN
AREA = 720.26 SQ.MTR.

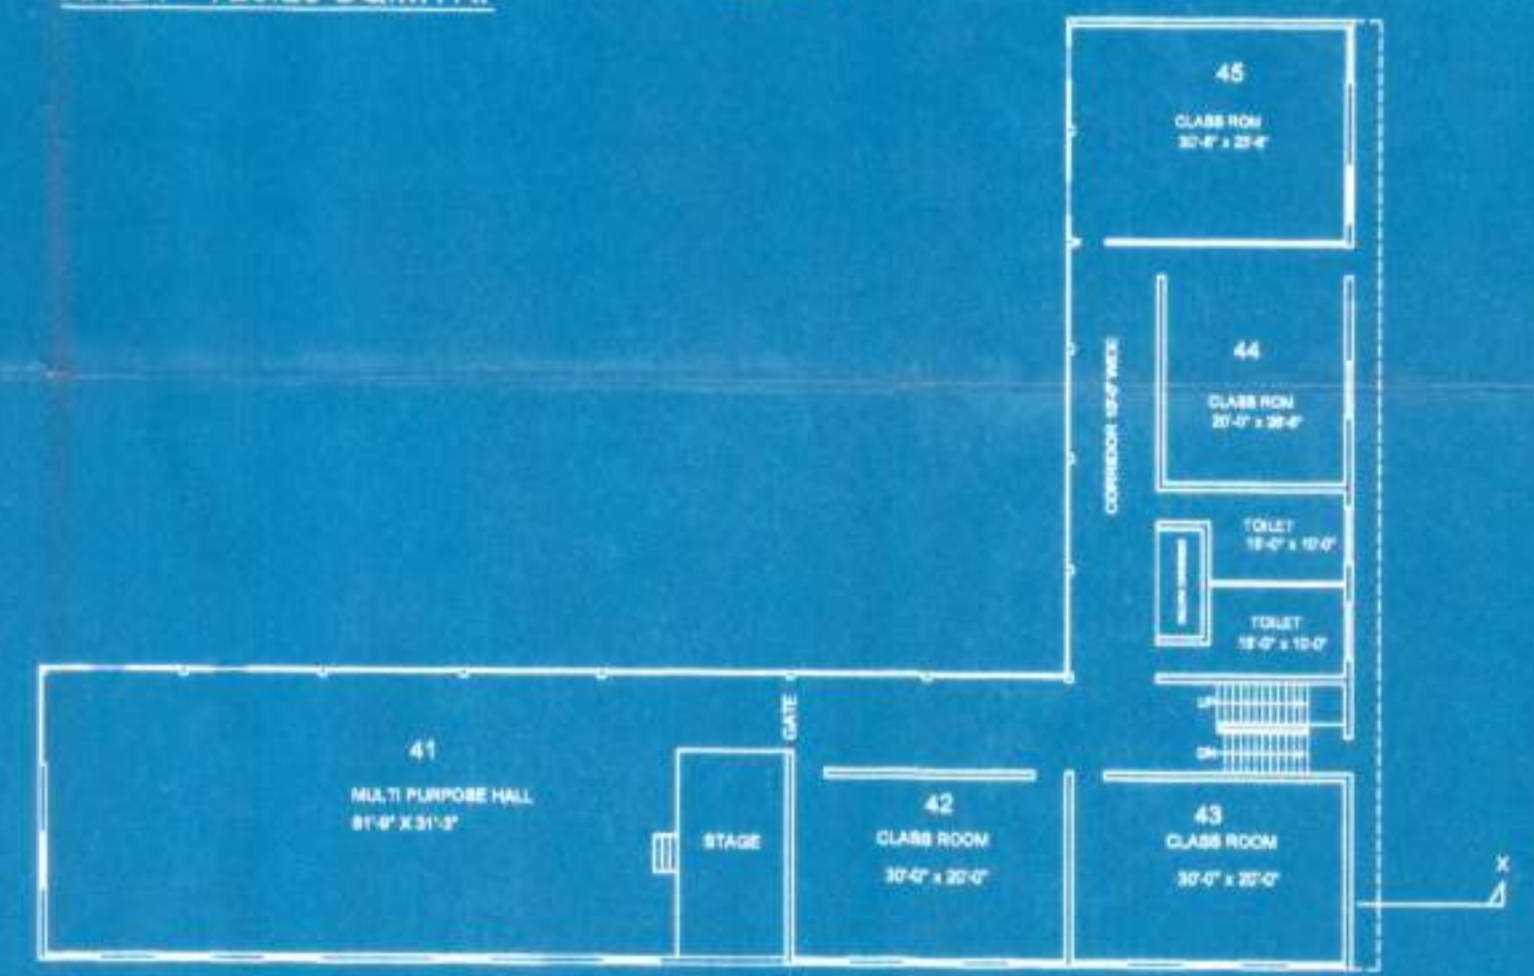

SECOND FLOOR PLAN
AREA = 720.26 SQ.MTR.



FRONT ELEVATION

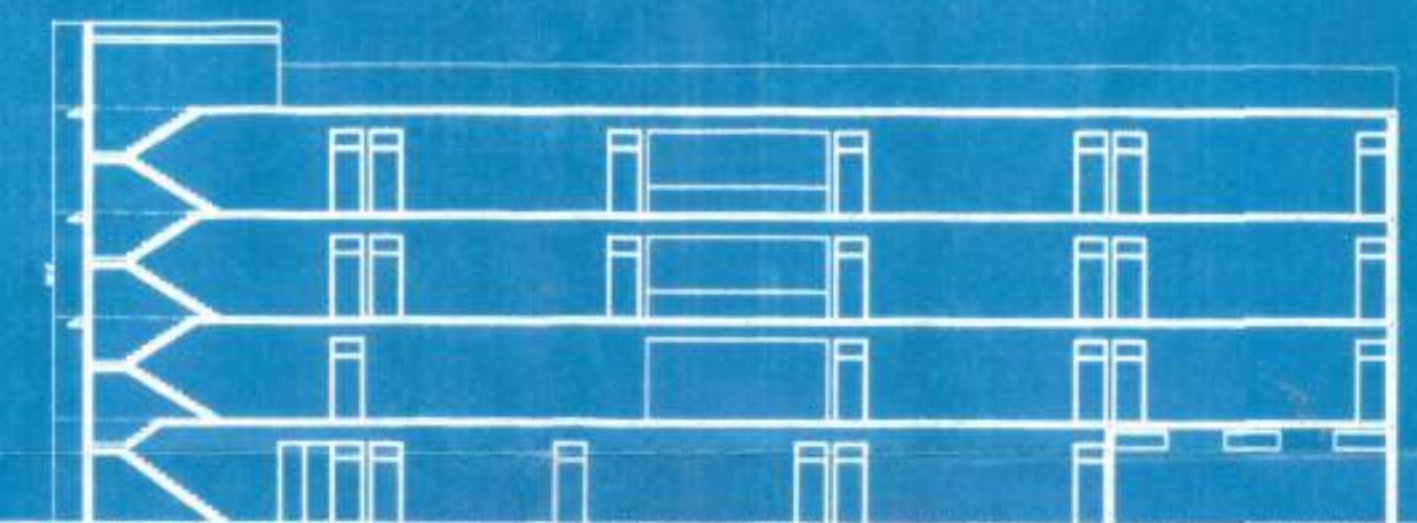

SECTION AT X-X'

- BUILTUP AREA**
- BASEMENT PLAN** AREA = 645.35 SQ.MTR.
- GROUND FLOOR** AREA = 2323.49 SQ.MTR.
- FIRST FLOOR** AREA = 720.26 SQ.MTR.
- SECOND FLOOR** AREA = 720.26 SQ.MTR.

TOTAL BUILTUP AREA:- 4409.36 SQ.MTR KHASRA NO.:- 106,107,109,113,124 VILLAGE :- VIDHANI, SANGANER (JAIPUR)
TOTAL LAND AREA :- 5400.00 SQ.MTR.

PROJECT TITLE:-
KHOJ SHIKSHAN SANSTHAN
GONER ROAD, VILLAGE :- VIDHANI, JAIPUR

KHOJ COLLEGE VIDHANI, GONER ROAD
JAIPUR, RAJASTHAN



ARCHITECTS:-
A.V.M. Engineers
ARCHITECTS, ENGINEERS & CONTRACTORS
F-2, PARVATI CHAMBER
Behind Laxmi Mandir Cinema, Tonk Road,
JAIPUR. Mobile No. - 9414074950
E mail - avmengineersjaipur@gmail.com

Retired
सहायक अभियंता
रा.पि.वि. प्रयाग नगर (जयपुर)

सचिव
कोज शिक्षण संस्थान
ग्राम पो.-विधानी, जयपुर